
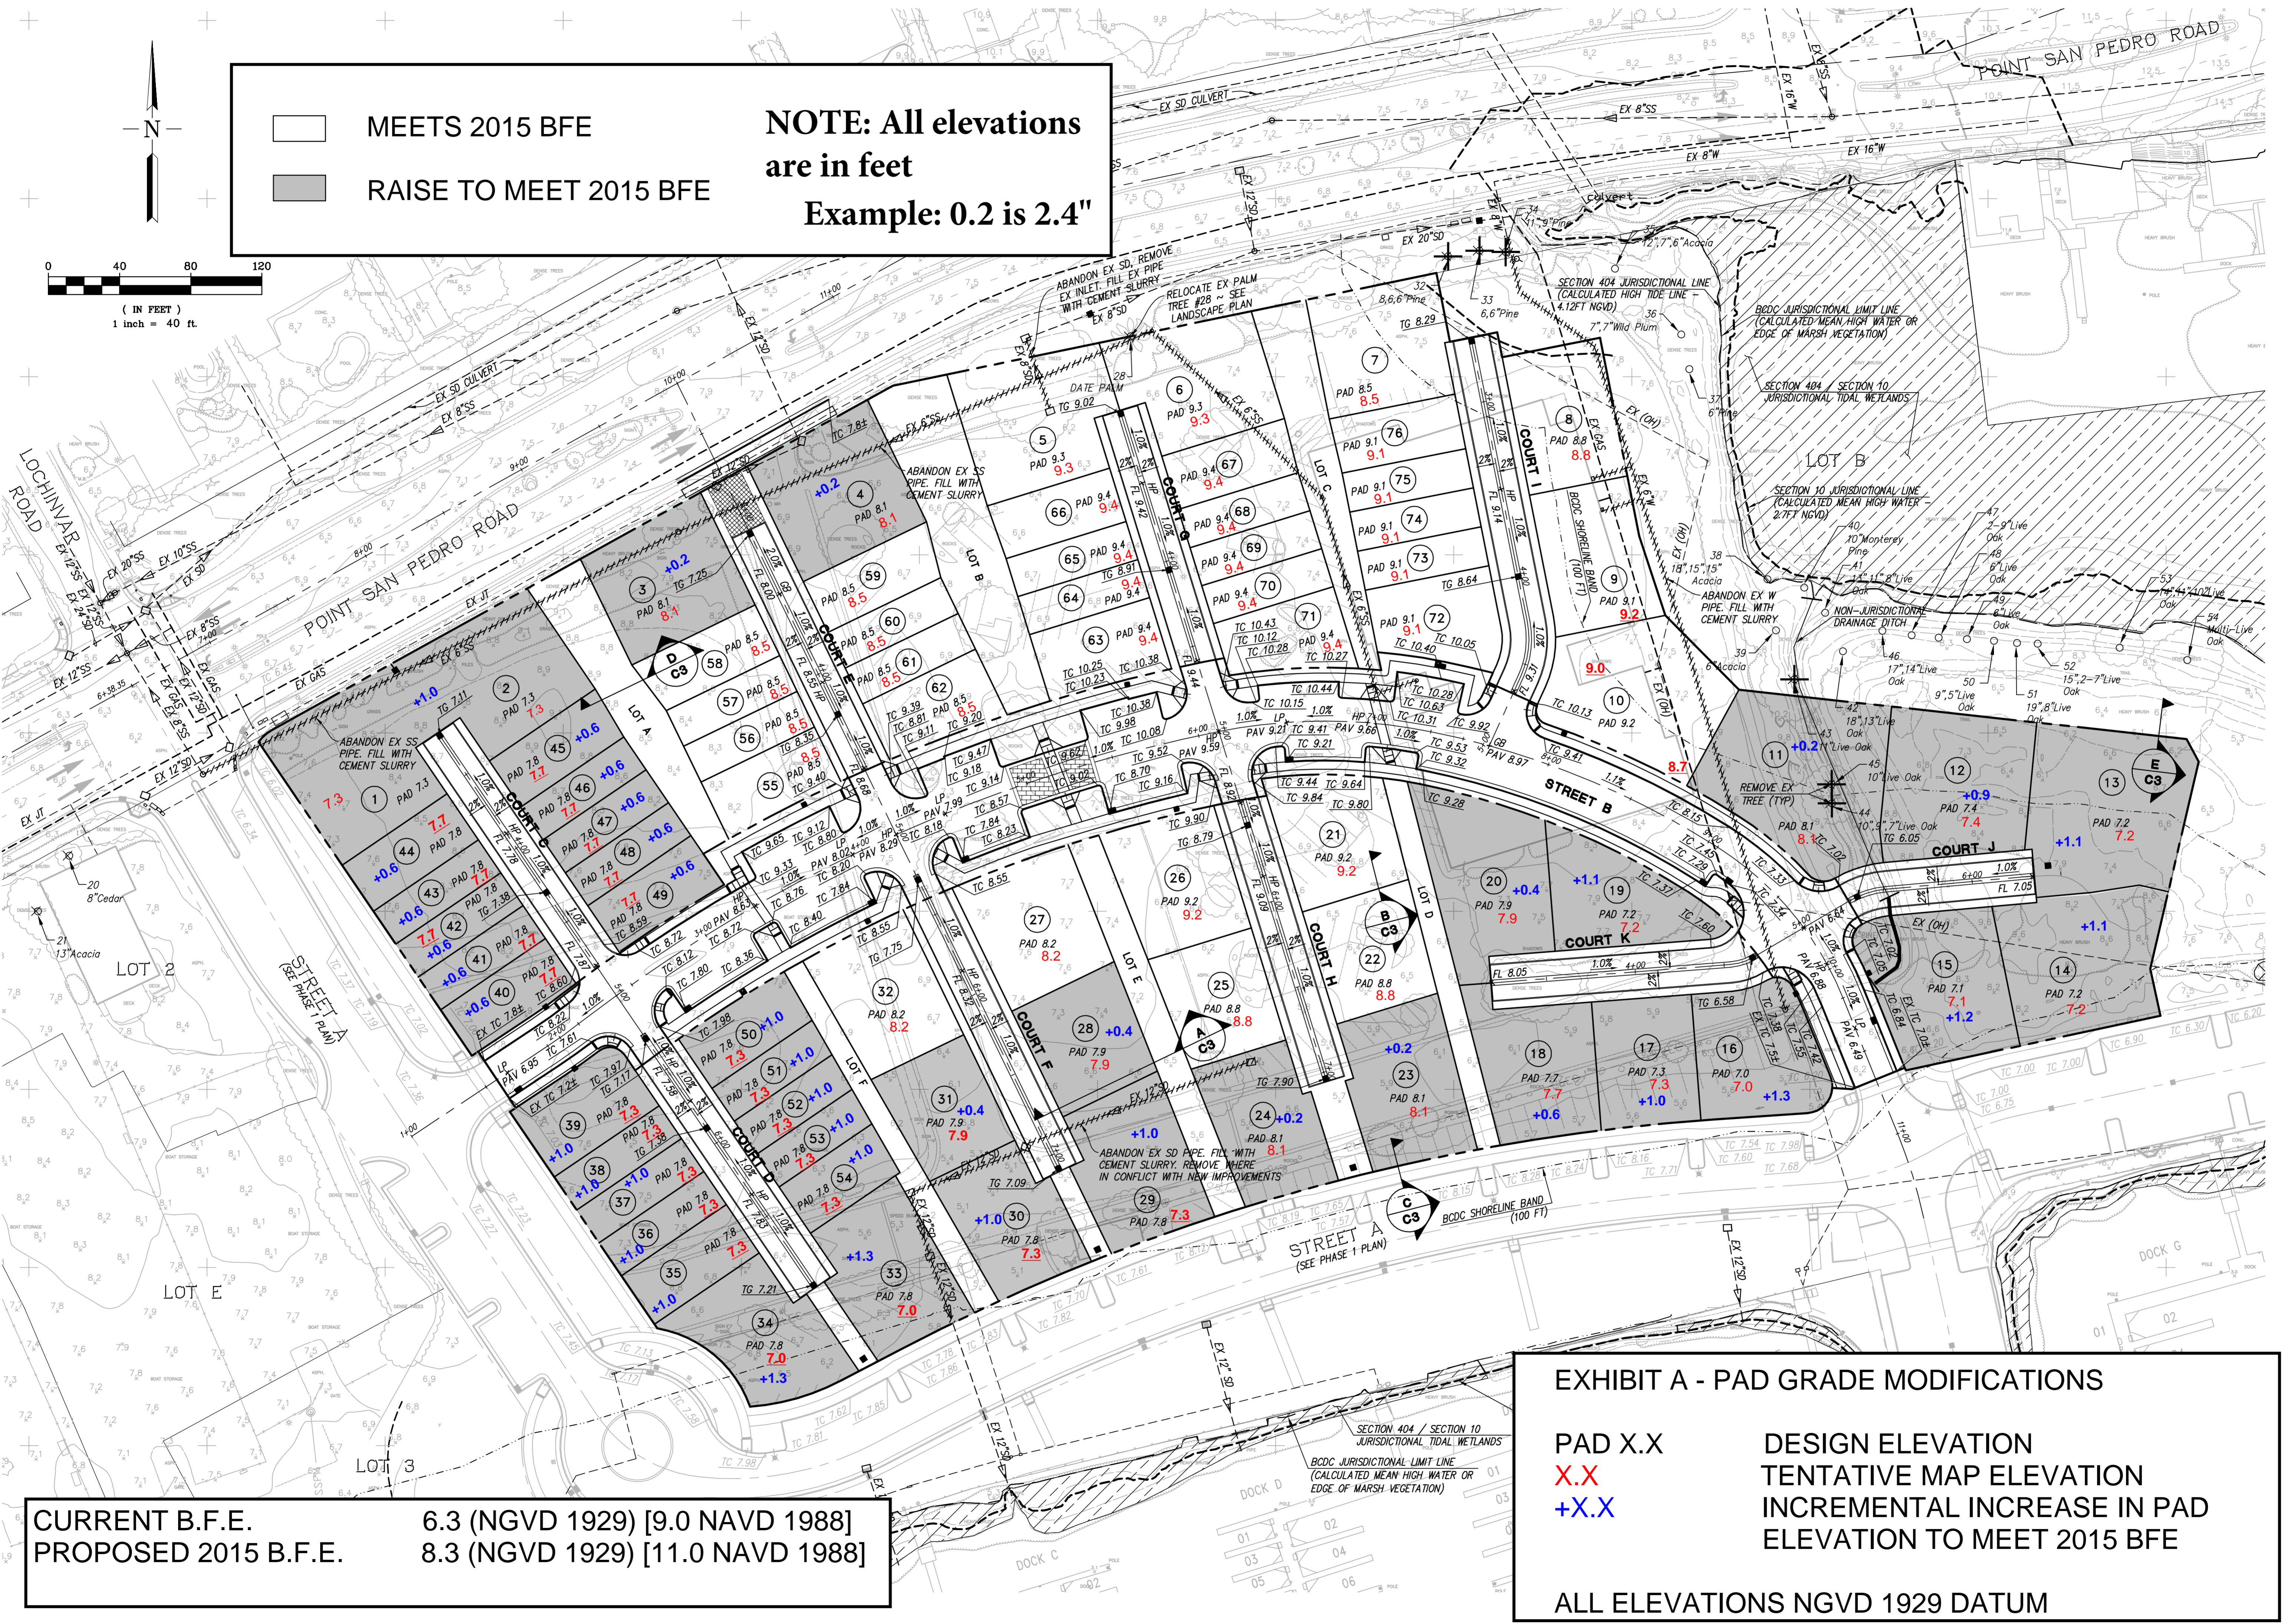


SCALE AS SHOWN	DATE 01-15-2015	DRAWN	CHECKED	PROJ. MGR.
BY CK/CITY				
SHEET REVISIONS				
DATE	WK			
SHEET NO. <b>4</b>				
OF 5 SHEETS				
JOB NO. 091032				

**NOTE: All elevations are in feet**  
**Example: 0.2 is 2.4"**

MEETS 2015 BFE  
 RAISE TO MEET 2015 BFE

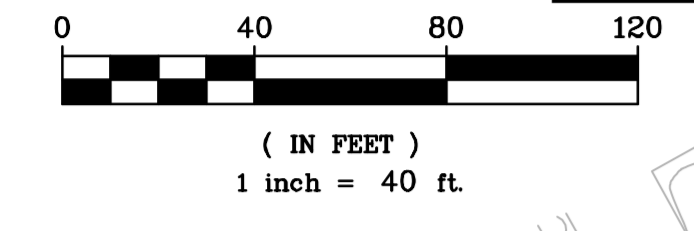

**CURRENT B.F.E.** 6.3 (NGVD 1929) [9.0 NAVD 1988]  
**PROPOSED 2015 B.F.E.** 8.3 (NGVD 1929) [11.0 NAVD 1988]

**EXHIBIT A - PAD GRADE MODIFICATIONS**

PAD X.X DESIGN ELEVATION  
 X.X TENTATIVE MAP ELEVATION  
 +X.X INCREMENTAL INCREASE IN PAD ELEVATION TO MEET 2015 BFE

ALL ELEVATIONS NGVD 1929 DATUM

G:\091032\091032\GRADING PLANS\RESIDENTIAL\091032-GRADING-PHASE2-1/15/2015 5:17:13 PM ROBERT FONG